



1 01 - PLAN - WASTE OPERATIONS OFFICE
1 : 100

GENERAL NOTES

BUILDER MUST CHECK AND CONFIRM EXISTING LEVELS ON SITE PRIOR TO COMMENCING ANY WORKS. REPORT ANY DISCREPANCIES TO THE SUPERINTENDENT AND SEEK INSTRUCTION PRIOR TO PROCEEDING.

BUILDER MUST VERIFY ALL DIMENSIONS ON SITE PRIOR TO THE COMMENCEMENT OF ANY WORK OR THE PRODUCTION OF ANY SHOP DRAWINGS. REPORT ANY DISCREPANCIES TO THE SUPERINTENDENT AND SEEK INSTRUCTION PRIOR TO PROCEEDING.

ALL WORKMANSHIP AND MATERIALS TO BE IN ACCORDANCE WITH THE MOST CURRENT BUILDING REGULATIONS AND RELEVANT S.A.A CODES AND AUSTRALIAN STANDARDS INCLUDING AMENDMENTS.


THE AUTHORIZED REQUIREMENTS OF LOCAL AUTHORITIES AND OTHER STATUTORY AUTHORITIES ARE TO BE COMPLIED WITH.

DO NOT SCALE DRAWINGS.

THIS DESIGN IS COPYRIGHT AND SHALL NOT BE REPRODUCED WITHOUT THE WRITTEN PERMISSION OF VEENS DESIGN DRAFTING.



NORTH

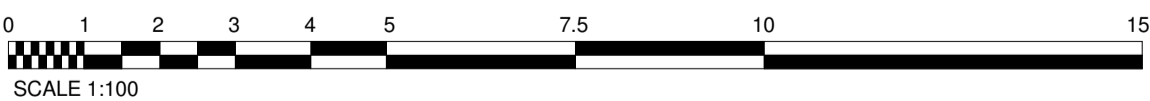

SCALE 1:100



Suite 1/26 Carey Street Bunbury WA 6230
P 08 9721 2526 | admin@veensdesign.com.au
F 08 9721 2527 | veensdesign.com.au

No.	Description	Date
A	ISSUED FOR PRELIMINARY REVIEW	24.07.2014

Project Name
PROPOSED WASTE TRANSFER SITE
LOT 101-4 MCCOMBE ROAD, DAVENPORT
FOR BUNBURY HARVEY REGIONAL COUNCIL

WASTE OPERATIONS OFFICE

Project number	8542-16	Sheet Number	Current Revision
Date	MAY 2016	A002	A
Drawn by	SA		
Checked by	RV	Scale	1 : 100 ON A2 SHEET