


Attachment 6

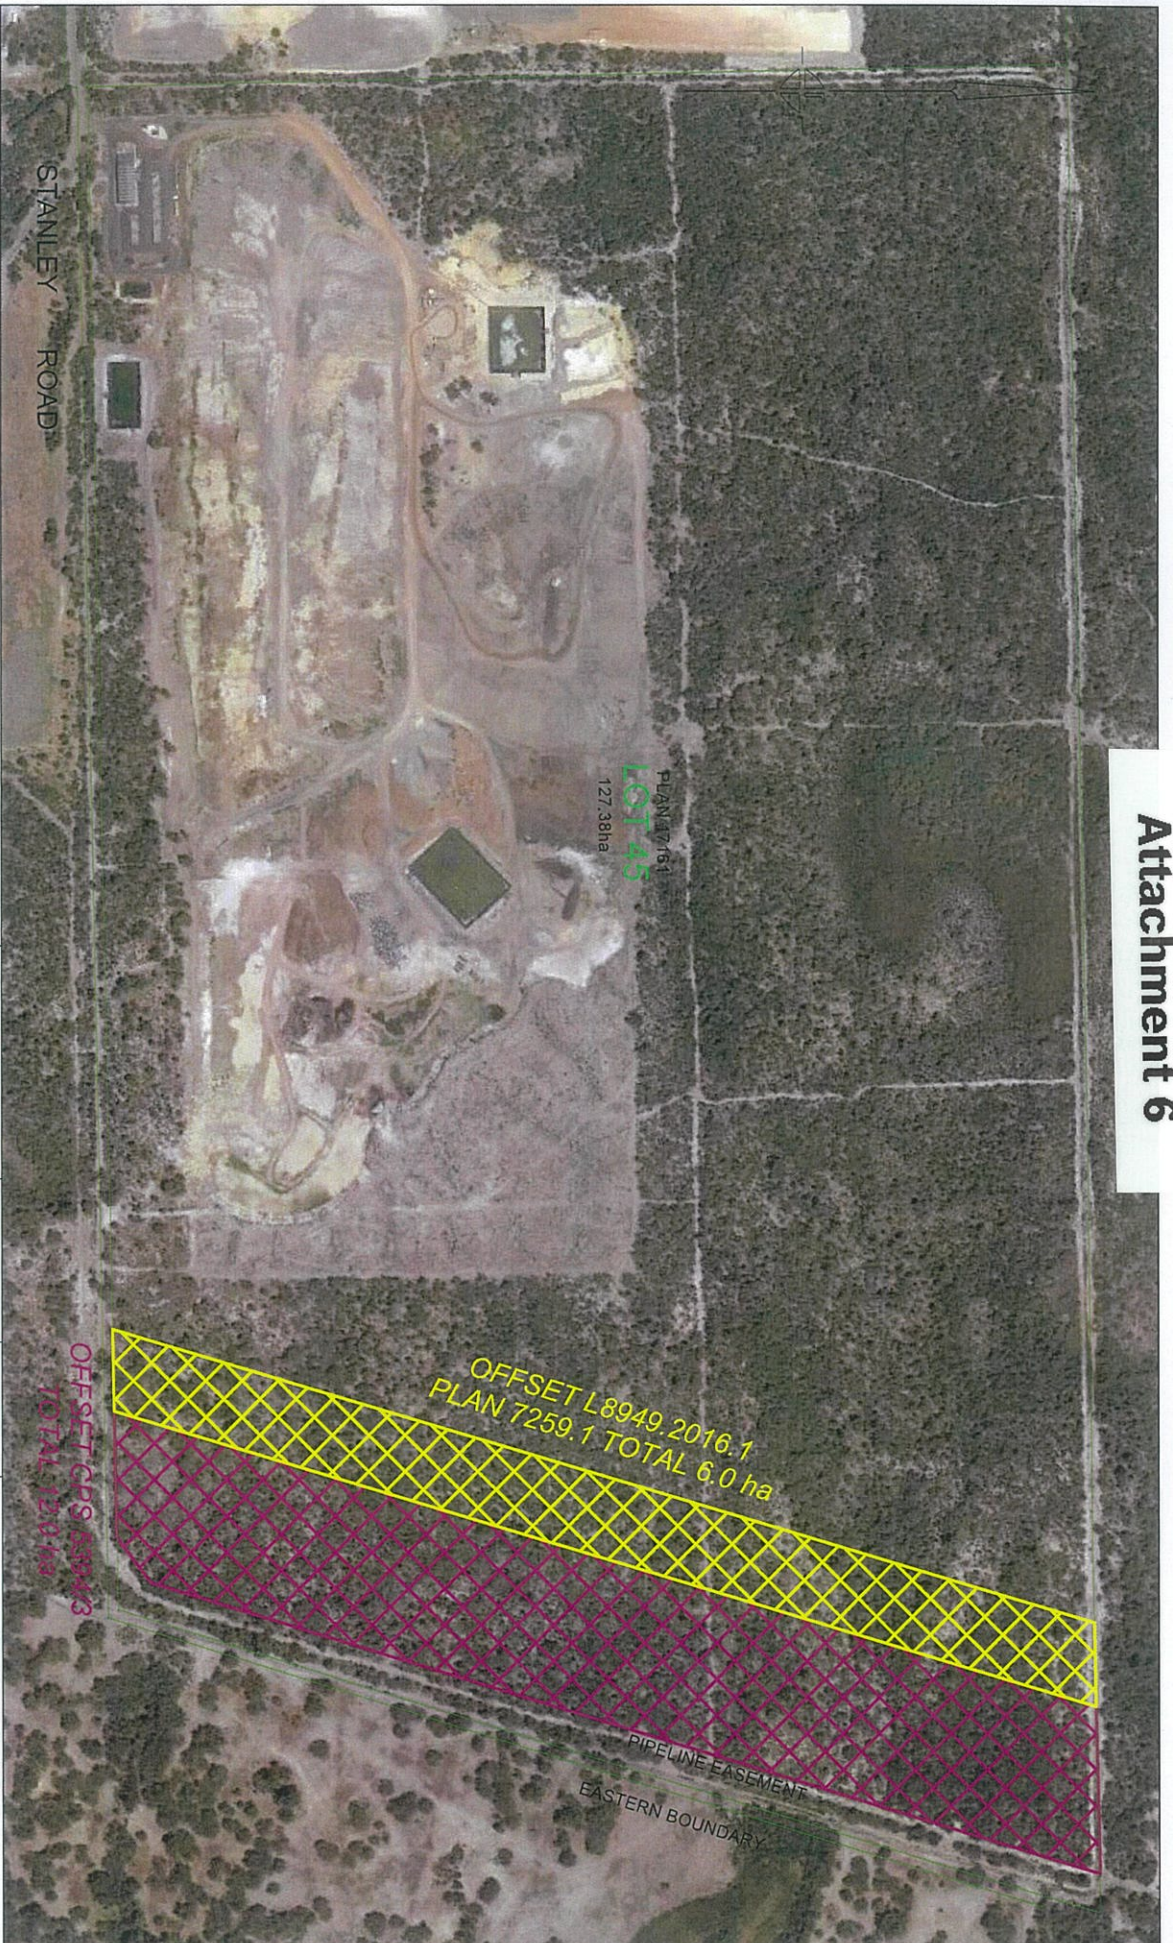



Thompson
SURVEYING CONSULTANTS

Innovators in Surveying
Since 1952

Licensed Surveyors, Project Managers & Engineering Surveyors
A.C.N.: 008 938 903
ABN 59 166 330 334
Unit 6, 18 Casuarina Drive, Bunbury
PO Box 1719 BUNBURY WA 6231
Phone: (08) 9721 4000 Fax: (08) 9721 2720
eMail: info@thompsonsurveying.com.au



ISO 9001
FS 520415

COPYRIGHT

This drawing is the property of THOMPSON SURVEYING CONSULTANTS and shall not be copied or reproduced in whole or in part, for any other purpose than was originally intended unless written consent is given by THOMPSON SURVEYING CONSULTANTS.

File No.	17987	Date:	13/Apr/2018	CLIENT:	B.H.R.C.
Scale (@A3)	Vert: N/A Hor: 1:4500	Checked	PS	PROJECT:	LOT 45 STANLEY ROAD SHIRE OF HARVEY
Computer Reference	Zlips	Revision:	0	TITLE:	BUSH RETENTION 2017
Dwg No.	DWG STANLEY	Sheet	1 of 1	DATUM	HOR: M.G.A. 94 VERT: N/A